


SCALE	
DRAWING TYPE	Plan
DESIGN BY	
DRAWN BY	
CHECKED BY	

NIKKI FISHER GIGAULT

<h1>Client 2-Kitchen</h1>	
PROJECT	
ADDRESS	
Drawing name: C:\Users\Nikki\Documents\NFG Designs\Photography portraits\Drawing1.dwg	
PLOT DATE: Oct 18, 2015 - 12:05pm	
REV. 1 BY	DATE
REV. 2 BY	DATE

PRELIMINARY
NOT FOR CONSTRUCTION
 Copyright © 2015 NFG DESIGNS

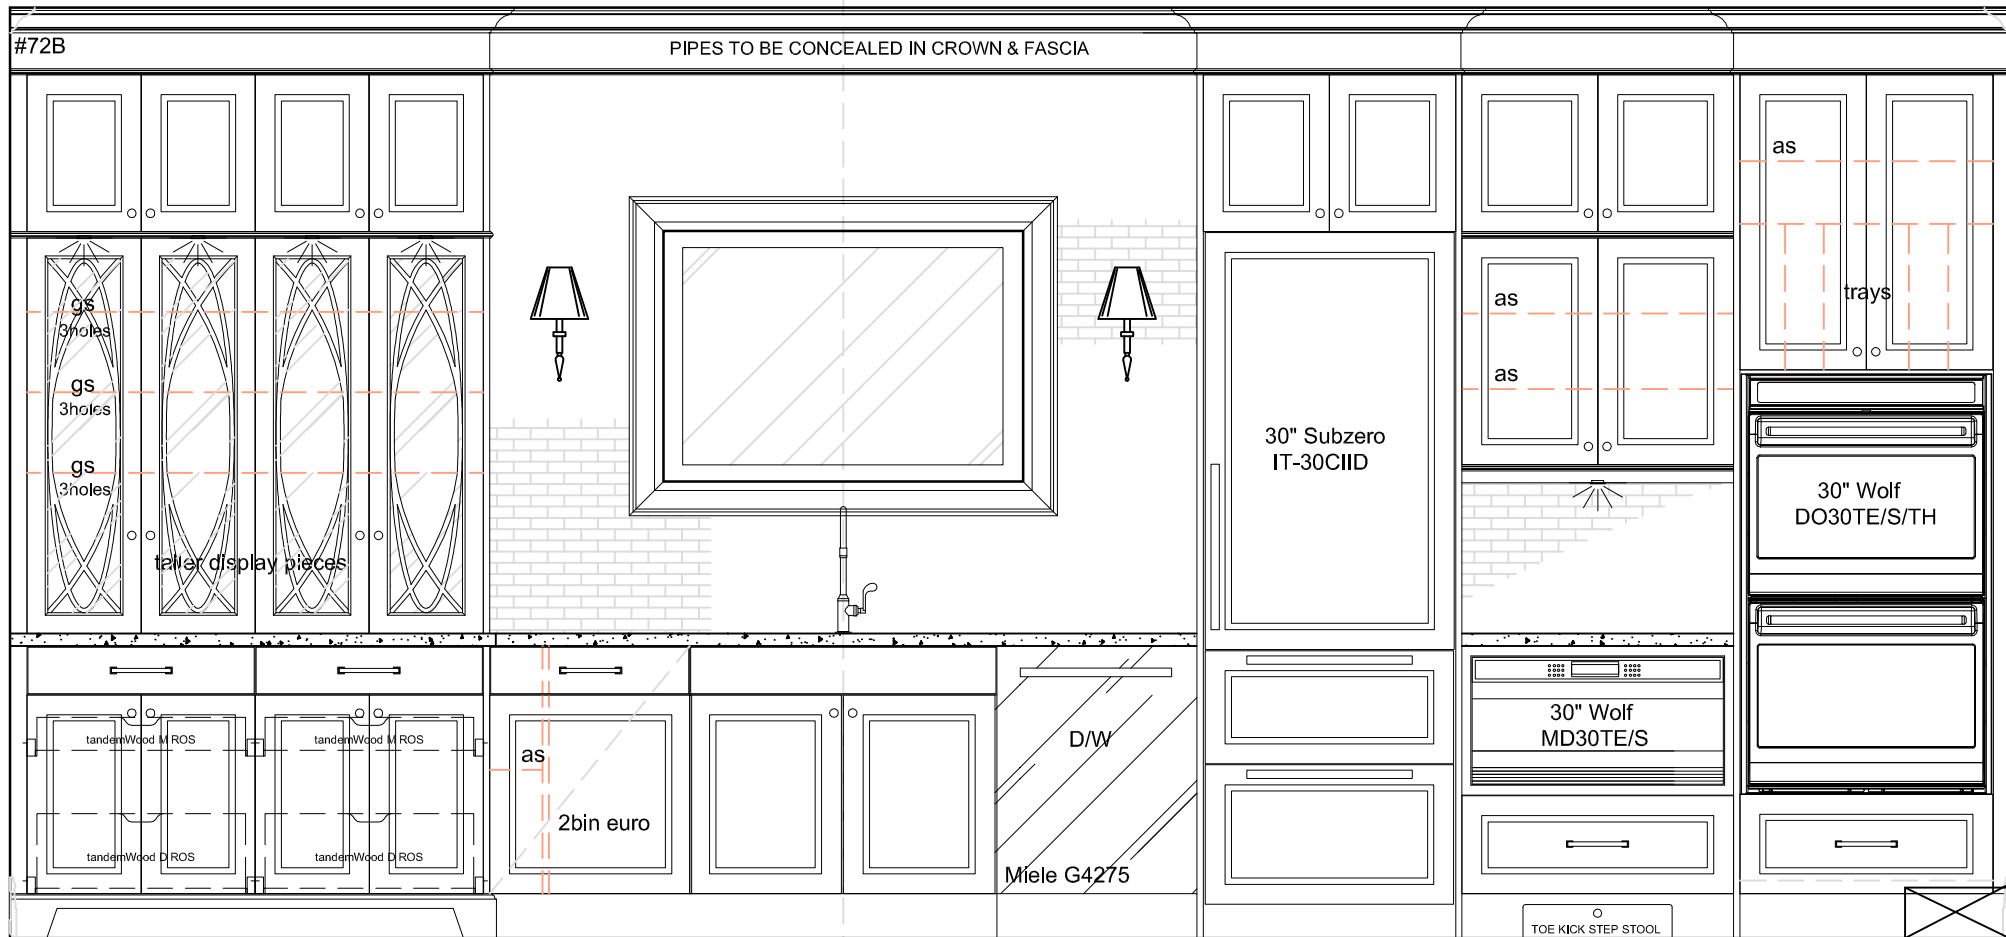


Elevation A

SCALE
DRAWING TYPE Elevation A
DESIGN BY
DRAWN BY
CHECKED BY

design
 NIKKI FISHER GIGAULT

Client 2-Kitchen			
PROJECT			
ADDRESS			
Drawing name: C:\Users\Nikki\Documents\NFG Designs\Photography portraits\Drawing1.dwg			
PLOT DATE: Oct 18, 2015 - 12:11pm			
REV. 1 BY	DATE	REV. 2 BY	DATE

PRELIMINARY
NOT FOR CONSTRUCTION
 Copyright © 2015 NFG DESIGNS

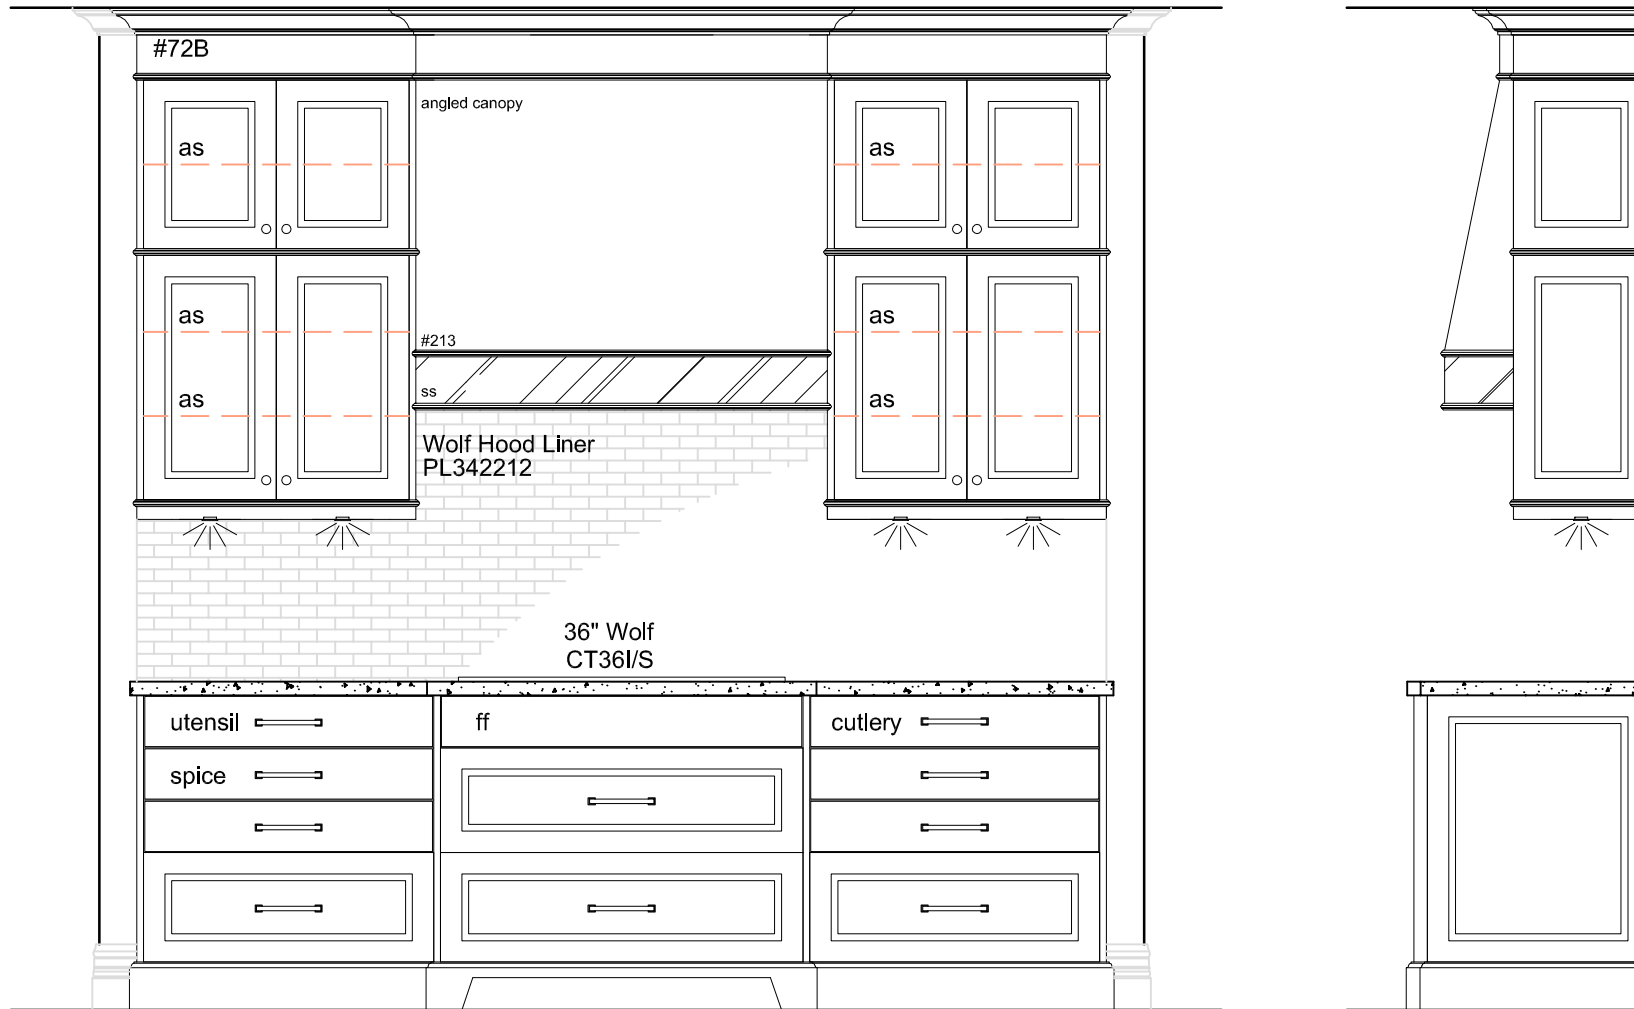


Elevation B

SCALE
DRAWING TYPE Elevation B
DESIGN BY
DRAWN BY
CHECKED BY

designs
 NIKKI FISHER GIGAULT


Client 2-Kitchen	
PROJECT	
ADDRESS	
Drawing name: C:\Users\Nikki\Documents\NFG Designs\Photography portraits\Drawing1.dwg	
PLOT DATE: Oct 18, 2015 - 12:14pm	
REV. 1 BY	DATE
REV. 2 BY	DATE

PRELIMINARY
NOT FOR CONSTRUCTION
 Copyright © 2015 NFG DESIGNS

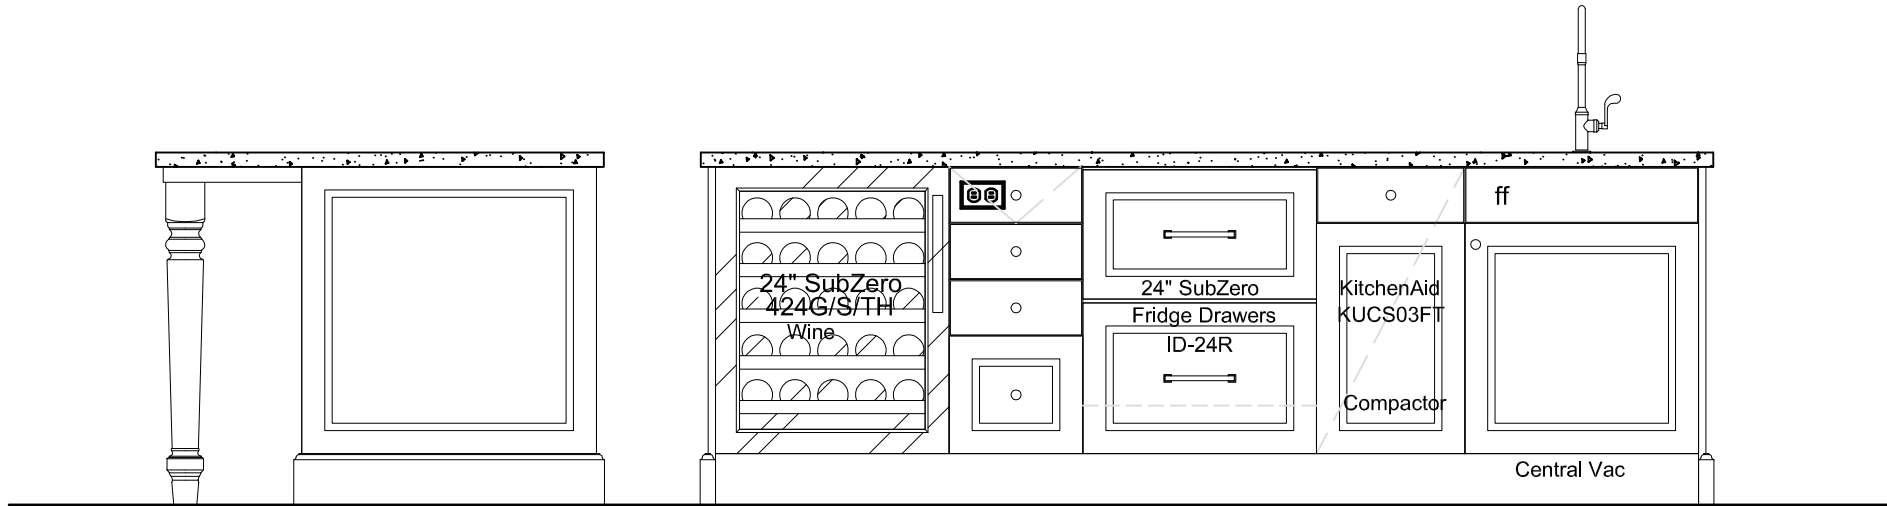

Elevation C

Elevation D

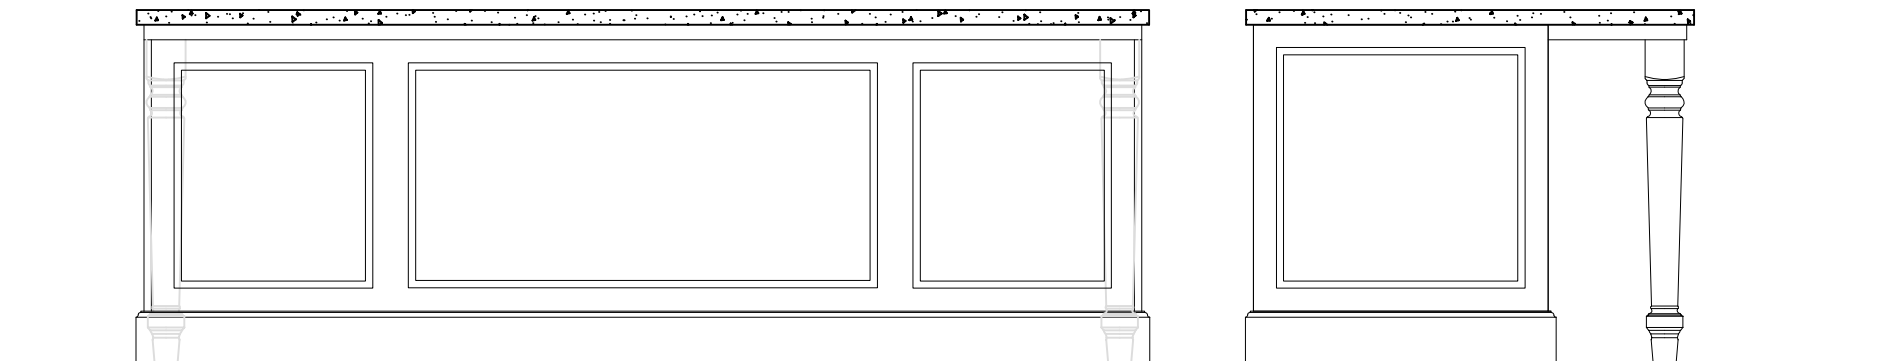

Elevation E

Elevation F

SCALE
DRAWING TYPE Island
DESIGN BY
DRAWN BY
CHECKED BY

designs
 NIKKI FISHER GIGAULT

Client 2-Kitchen	
PROJECT	
ADDRESS	
Drawing name: C:\Users\Nikki\Documents\NFG Designs\Photography portraits\Drawing1.dwg	
PLOT DATE: Oct 18, 2015 - 12:19pm	
REV. 1 BY	DATE
REV. 2 BY	DATE

PRELIMINARY
NOT FOR CONSTRUCTION
 Copyright © 2015 NFG DESIGNS